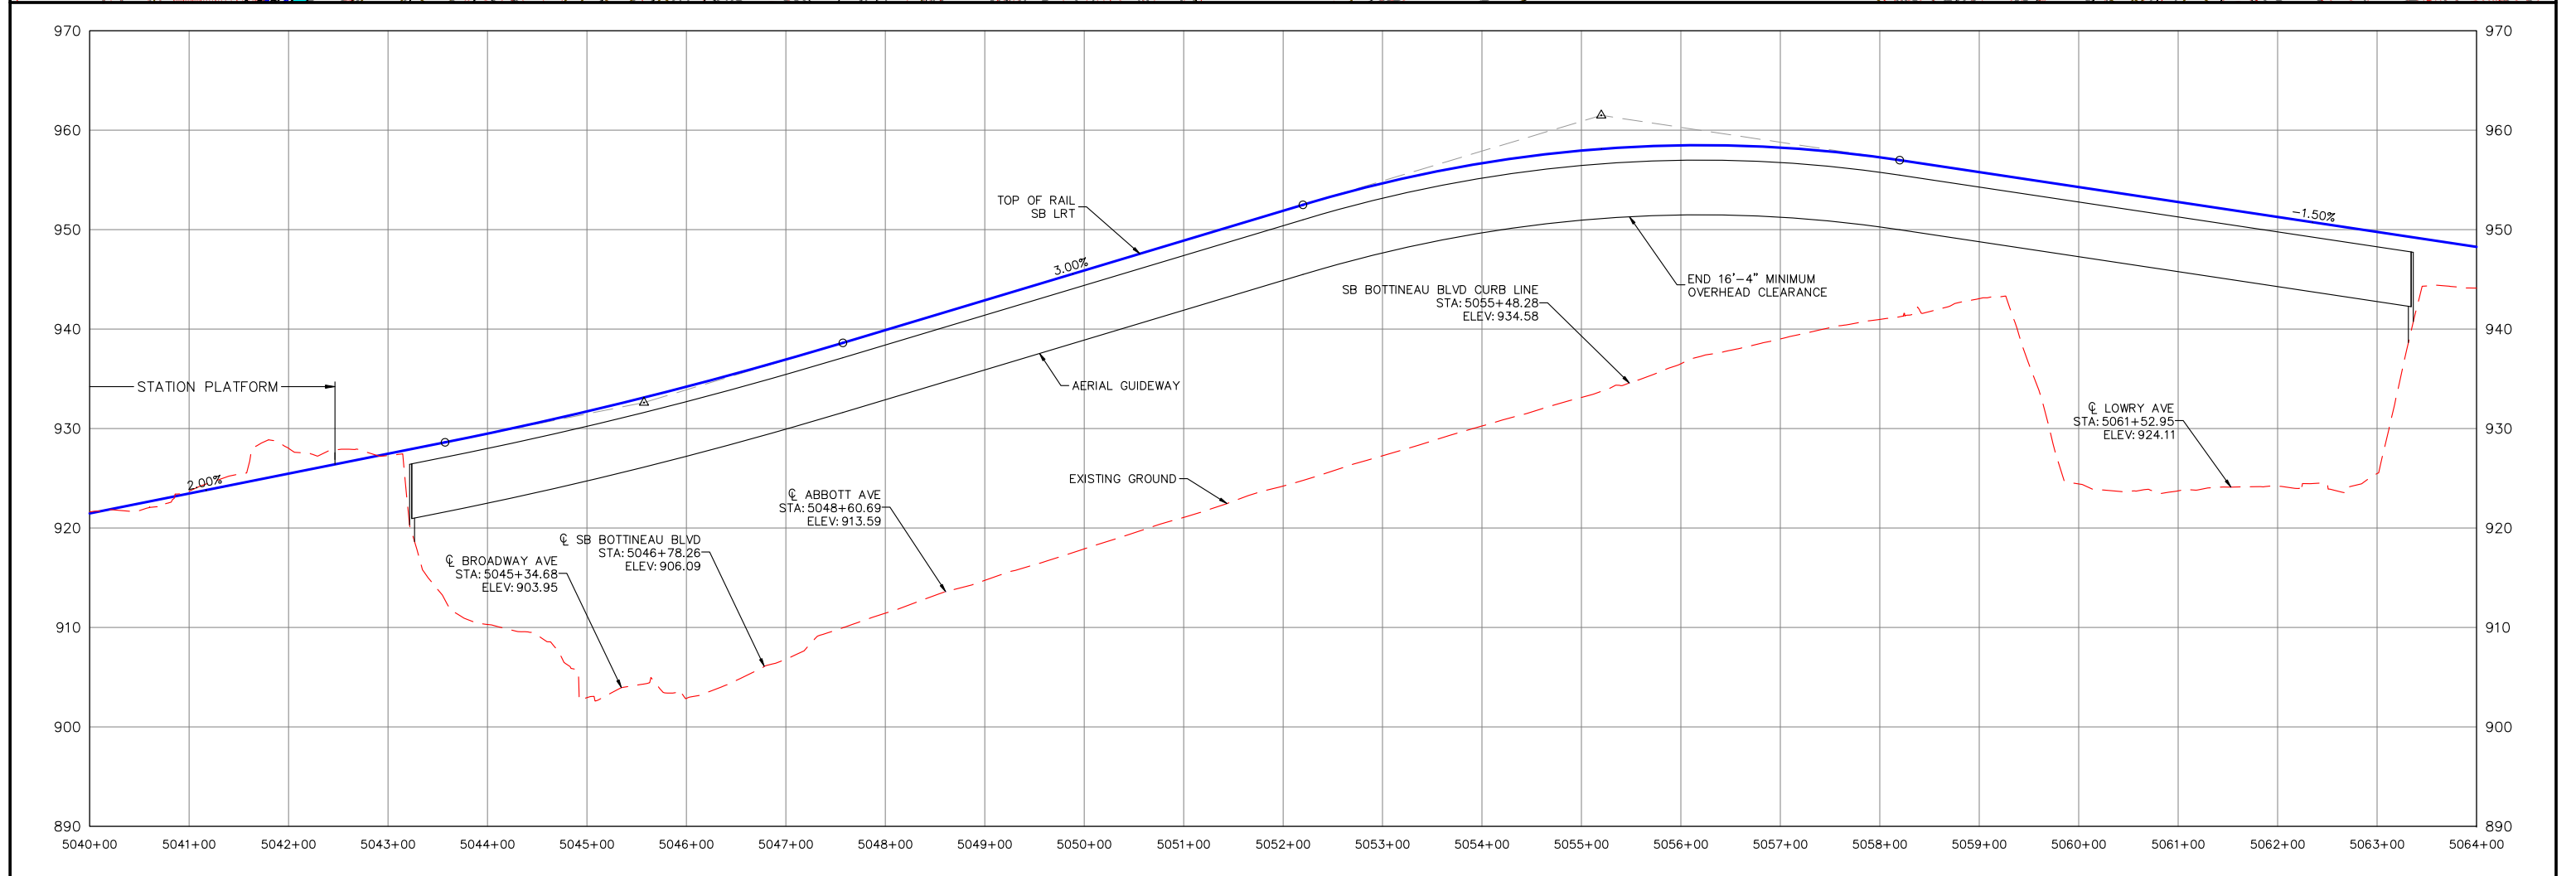
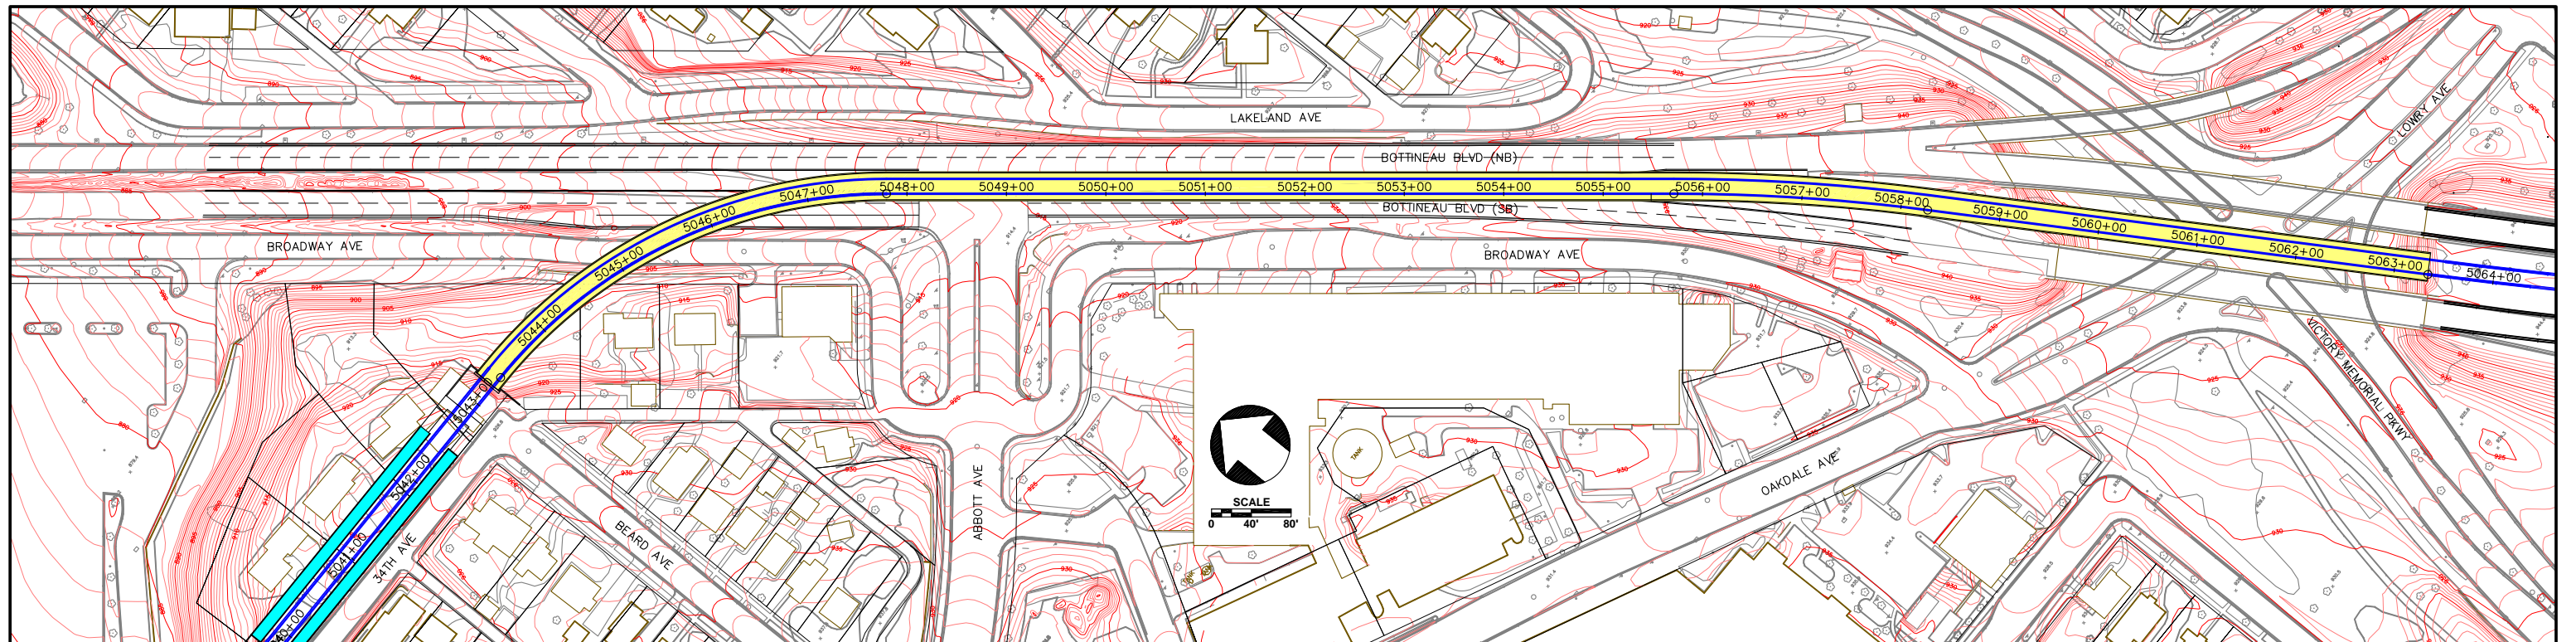


**FIGURE 4 - 34TH AVE ALIGNMENT AND PROFILE SHEET 1 OF 2**



**FIGURE 4 - 34TH AVE ALIGNMENT AND PROFILE  
SHEET 2 OF 2**